




REV.		REV. DATE	CHK. BY	CHK. DATE	ENG.	REVISIONS	DESCRIPTION
00							

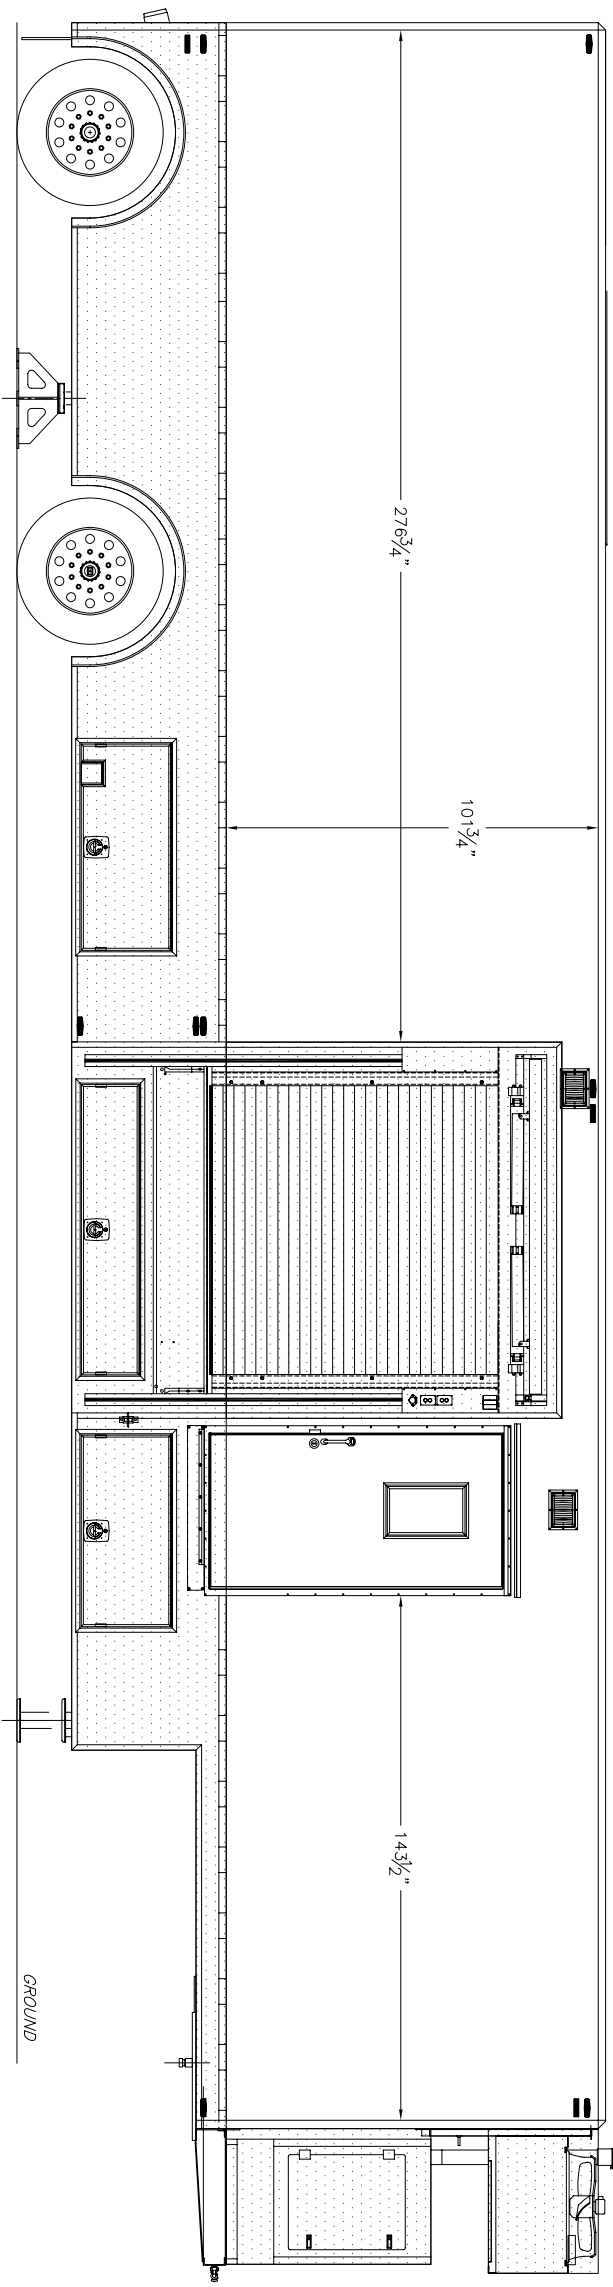


RIGHT SIDE EXTERIOR ELEVATION

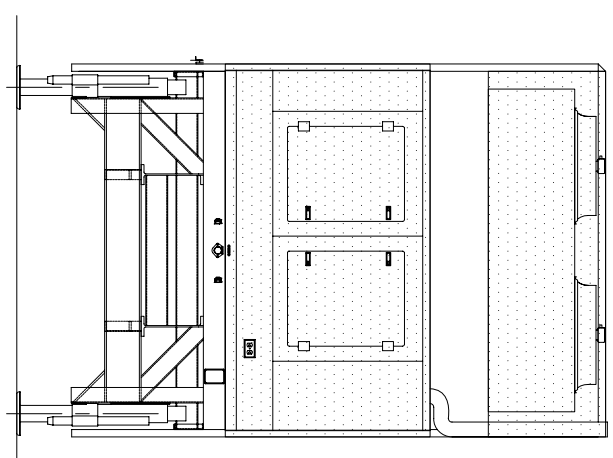


FRONT EXTERIOR ELEVATION

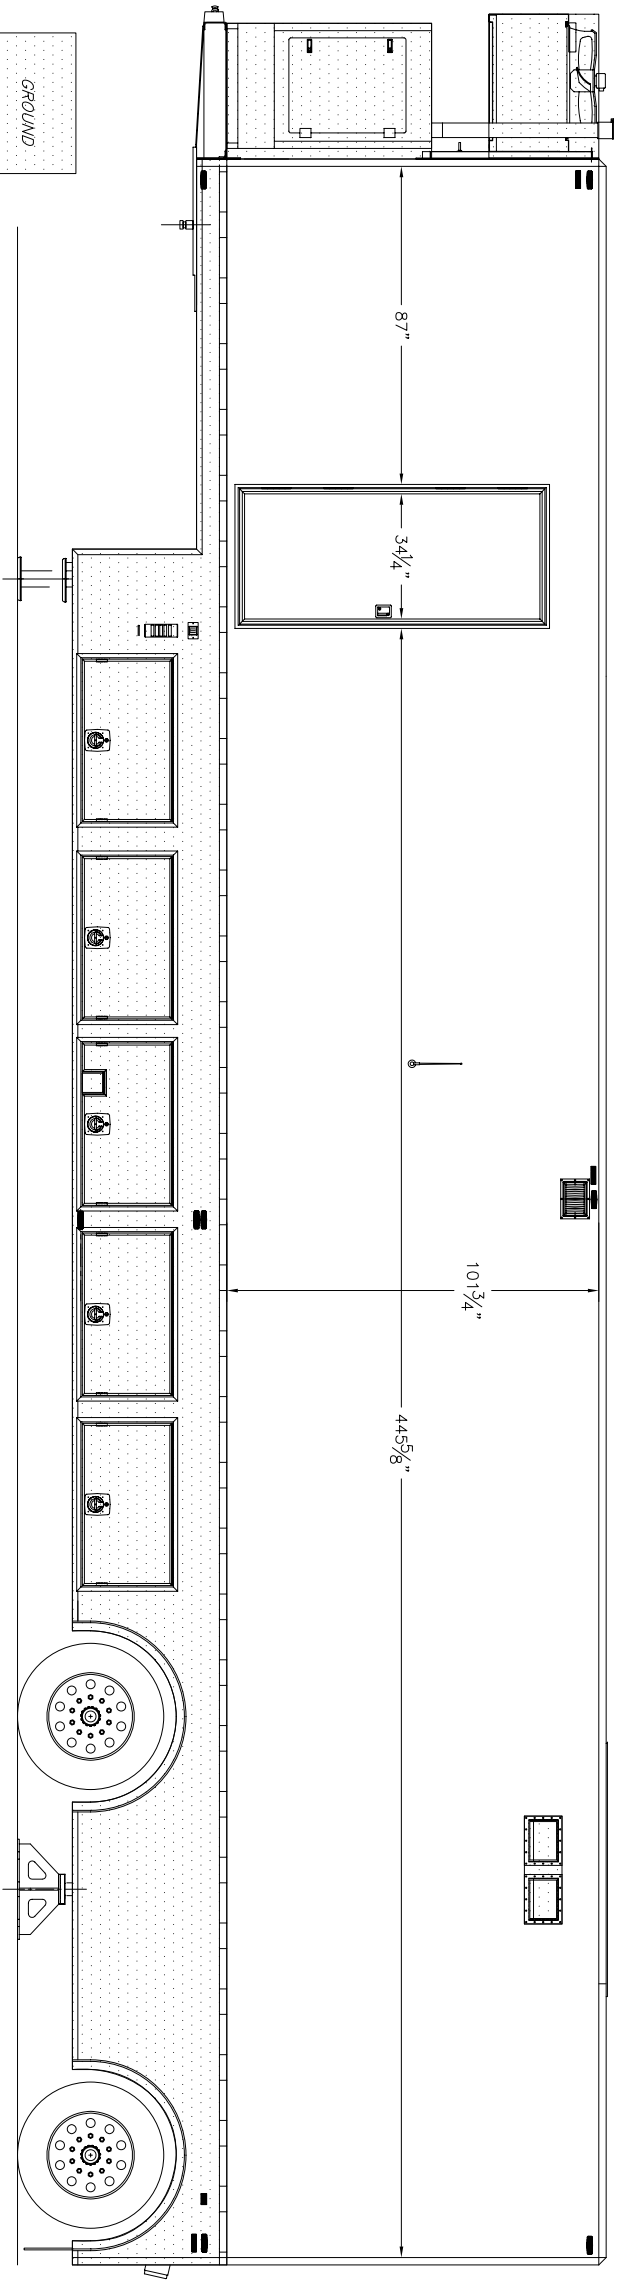

LEFT SIDE EXTERIOR ELEVATION

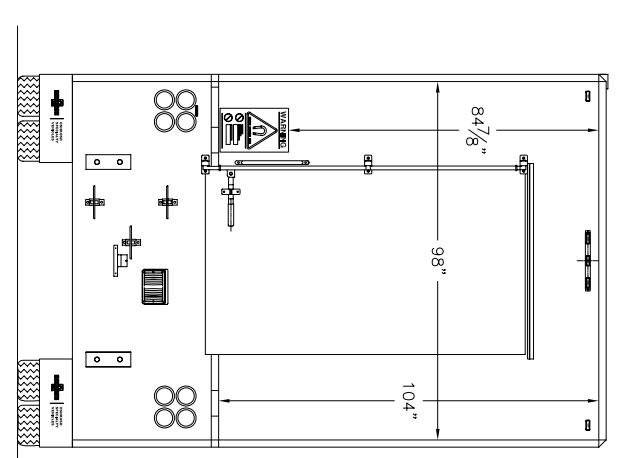

REAR EXTERIOR ELEVATION

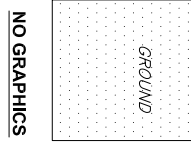

NO GRAPHICS

NOTE: DOT REQUIRED SAFETY DECALS AND MEDICAL EQUIPMENT SAFETY DECALS MUST NOT BE COVERED BY GRAPHICS

CUSTOMER AUTHORIZATION

COMPANY NAME:			
NAME (PRINT):	TITLE:		
SIGNATURE:	DATE:		

THIS DRAWING IS PROVIDED ON A CONFIDENTIAL BASIS SUBJECT TO RETURN ON DEMAND OF OSHKOSH SPECIALTY VEHICLES ("OSHKOSH"), WHICH RETAINS ANY AND ALL RIGHTS ASSOCIATED WITH IT AND THE ARTICLE OR ARTICLES IT REPRESENTS. DISCLOSURE, REPRODUCTION OR ALTERATION OF ANY PART OF THIS DRAWING OR MANUFACTURE, USE OR SALE OF THE ARTICLE OR ARTICLES REPRESENTED IS PROHIBITED WITHOUT THE PRIOR WRITTEN AUTHORIZATION OF OSHKOSH. © OSHKOSH SPECIALTY VEHICLES (unpublished).

SHEET NUMBER: 1 OF 1
 REFERENCE DRAWING: TITLE: GRAPHICS LAYOUT
 PHILLIPS INTERNA LACHENA MNI
 8-50 X 13-50 X 49-00 TRAILER

DATE: 02FEB07 SCALE: 1/2"=1'-0"
 DRAWN BY: [Signature] [Signature]

CHECKED BY: [Signature] [Signature]
 DRAWING NUMBER: 10183-A29

OSHKOSH SPECIALTY VEHICLES
 16745 S. LATHROP AVENUE
 HARVEY, IL 60426
 PHONE: (708) 596-5066
 FAX: (708) 596-2480