



	REVISIONS					
REV.	REV. DATE	CHK. BY	CHK. DATE	ENG.	DESCRIPTION	
01	06AUG08	D. ROZENDAL	06AUG08	CLH	ADDED FRESH AIR VENTS	

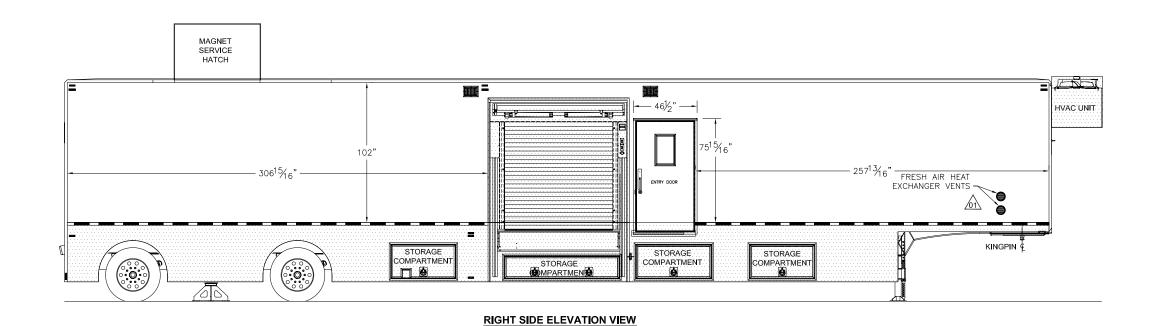

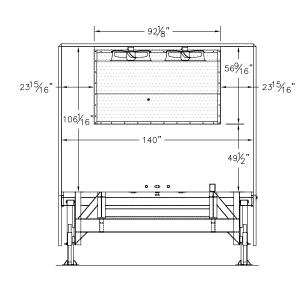

FRONT WALL EXTERIOR ELEVATION

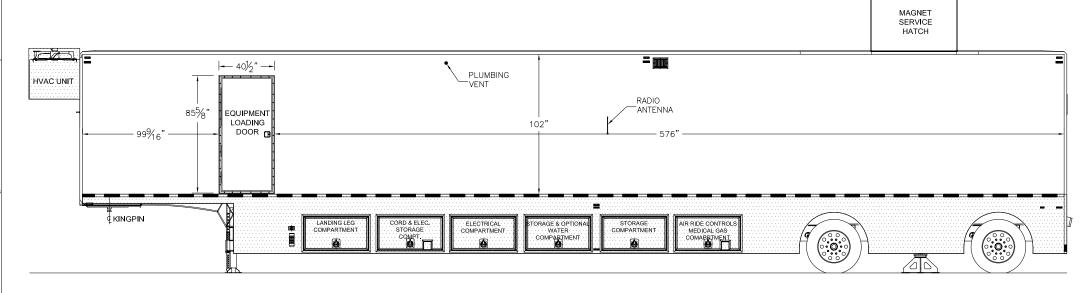

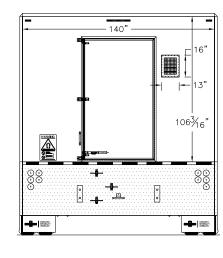

REAR WALL EXTERIOR ELEVATION

LEFT SIDE ELEVATION VIEW



NOTE: DOT REQUIRED SAFETY DECALS
AND MEDICAL EQUIPMENT SAFETY DECALS
MUST NOT BE COVERED BY GRAPHICS

NO GRAPHICS AREA

THIS DRAWING IS PROVIDED ON A CONFIDENTIAL BASIS SUBJECT TO RETURN ON DEMAND OF OSHKOSH SPECIALTY VEHICLES ("OSHKOSH"), WHICH RETAINS ANY AND ALL RIGHTS ASSOCIATED WITH IT AND THE ARTICLE OR ARTICLES IT REPRESENTS, DISCLOSURE, REPRODUCTION OR ALTERATION OF ANY PART OF THIS DRAWING; OR MANUFACTURE, USE OR SALE OF THE ARTICLE OR ARTICLES REPRESENTED, IS PROHIBITED WITHOUT THE PRIOR WRITTEN AUTHORIZATION OF OSHKOSH, © OSHKOSH SPECIALTY VEHICLES (unpublished).

SHEET 1 OF 1

REFERENCE DRAWING: TITLE: GRAPHICS LAYOUT
SIEMENS MEDICAL SYSTEMS 1.0/ 1.5 T MRI
12-0" x 13-6" x 60-0" TRANSPORTABLE

OSHKOSH
SPECIALTY
VEHICLES

DATE: 07/07/08 | 3/8"=1'-0"
DRAWIN BY:

CHECKED BY:
CHECKED BY:
CHECKED BY:
DRAWING NUMBER:
10307- A29